

PROPOSED PHASE II SEWER UPGRADES

VILLAGE OF MORRISONVILLE CHRISTIAN COUNTY, ILLINOIS

CDBG GRANT NUMBER: 17242023

MAYOR
LARRY TOLLIVER


VILLAGE TRUSTEES
MARCIA ROSENTHAL
ED VOORHEES
LARRY GOEBEL
BARB JACKSON
JIM KEMMEL
PAT KANE

DARCY MONTGOMERY - VILLAGE CLERK
DENISE DOWNEY - TREASURER
WAYNE MITCHELL - WATER AND SEWER SUPERINTENDENT

DATE: March 12, 2019

INDEX OF SHEETS

- 1 COVER SHEET
- 2 PROJECT LOCATION MAP
- 3 SANITARY DETAILS

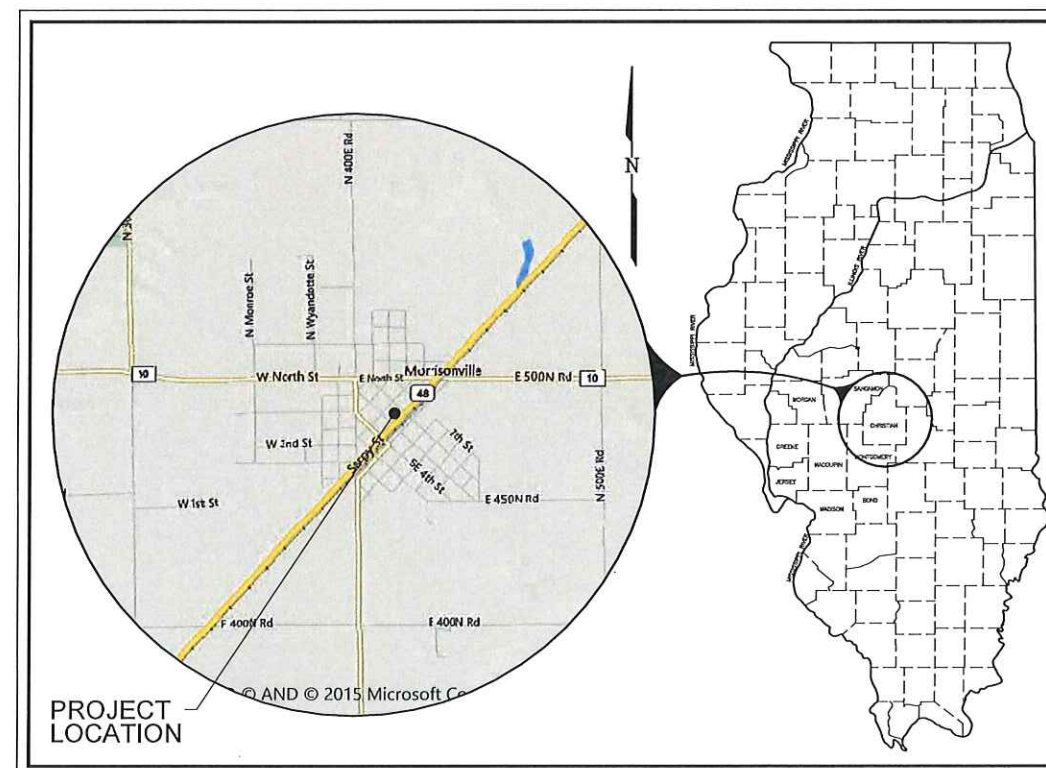

LOCATION MAP



811 or 800-892-0123

Contractor to contact J.U.I.E. prior to any excavation or demolition for the location of any pipes, cables, lines, mains, etc. The contractor shall also coordinate any disconnection required with the various utility companies and/or governmental agencies serving the site.

Underground facilities, structures and utilities have been plotted from available surveys and records. Their locations must be considered to be approximate only. It is possible there may be others, the existence of which is not presently known or shown. It is the contractor's responsibility to determine their existence and exact location and to avoid damage thereto.

DIG LOG# _____



Ronald M. Paul

RONALD M. PAUL
REG. ILLINOIS P.E. #56307

EXP. NOVEMBER 30, 2019



HENEGHAN AND ASSOCIATES, P.C.
ENGINEERS-SURVEYORS

www.haengr.com



DESIGN FIRM NUMBER 184-002692, EXPIRES APRIL 30, 2019

1004 STATE HWY. 16
JERSEYVILLE, ILLINOIS 62052
PHONE NO. (618) 498-6418
FAX NO. (618) 498-6410

838 EAST McCORD STREET
CENTRALIA, ILLINOIS 62801
PHONE NO. (618) 533-6525
FAX NO. (618) 533-6552

310A VISION DRIVE
COLUMBIA, ILLINOIS 62236
PHONE NO. (618) 281-8133
FAX NO. (618) 281-8290

1929 RICHARDSON ROAD
ARNOLD, MISSOURI 63010
PHONE NO. (636) 464-3610
FAX NO. (636) 464-2059

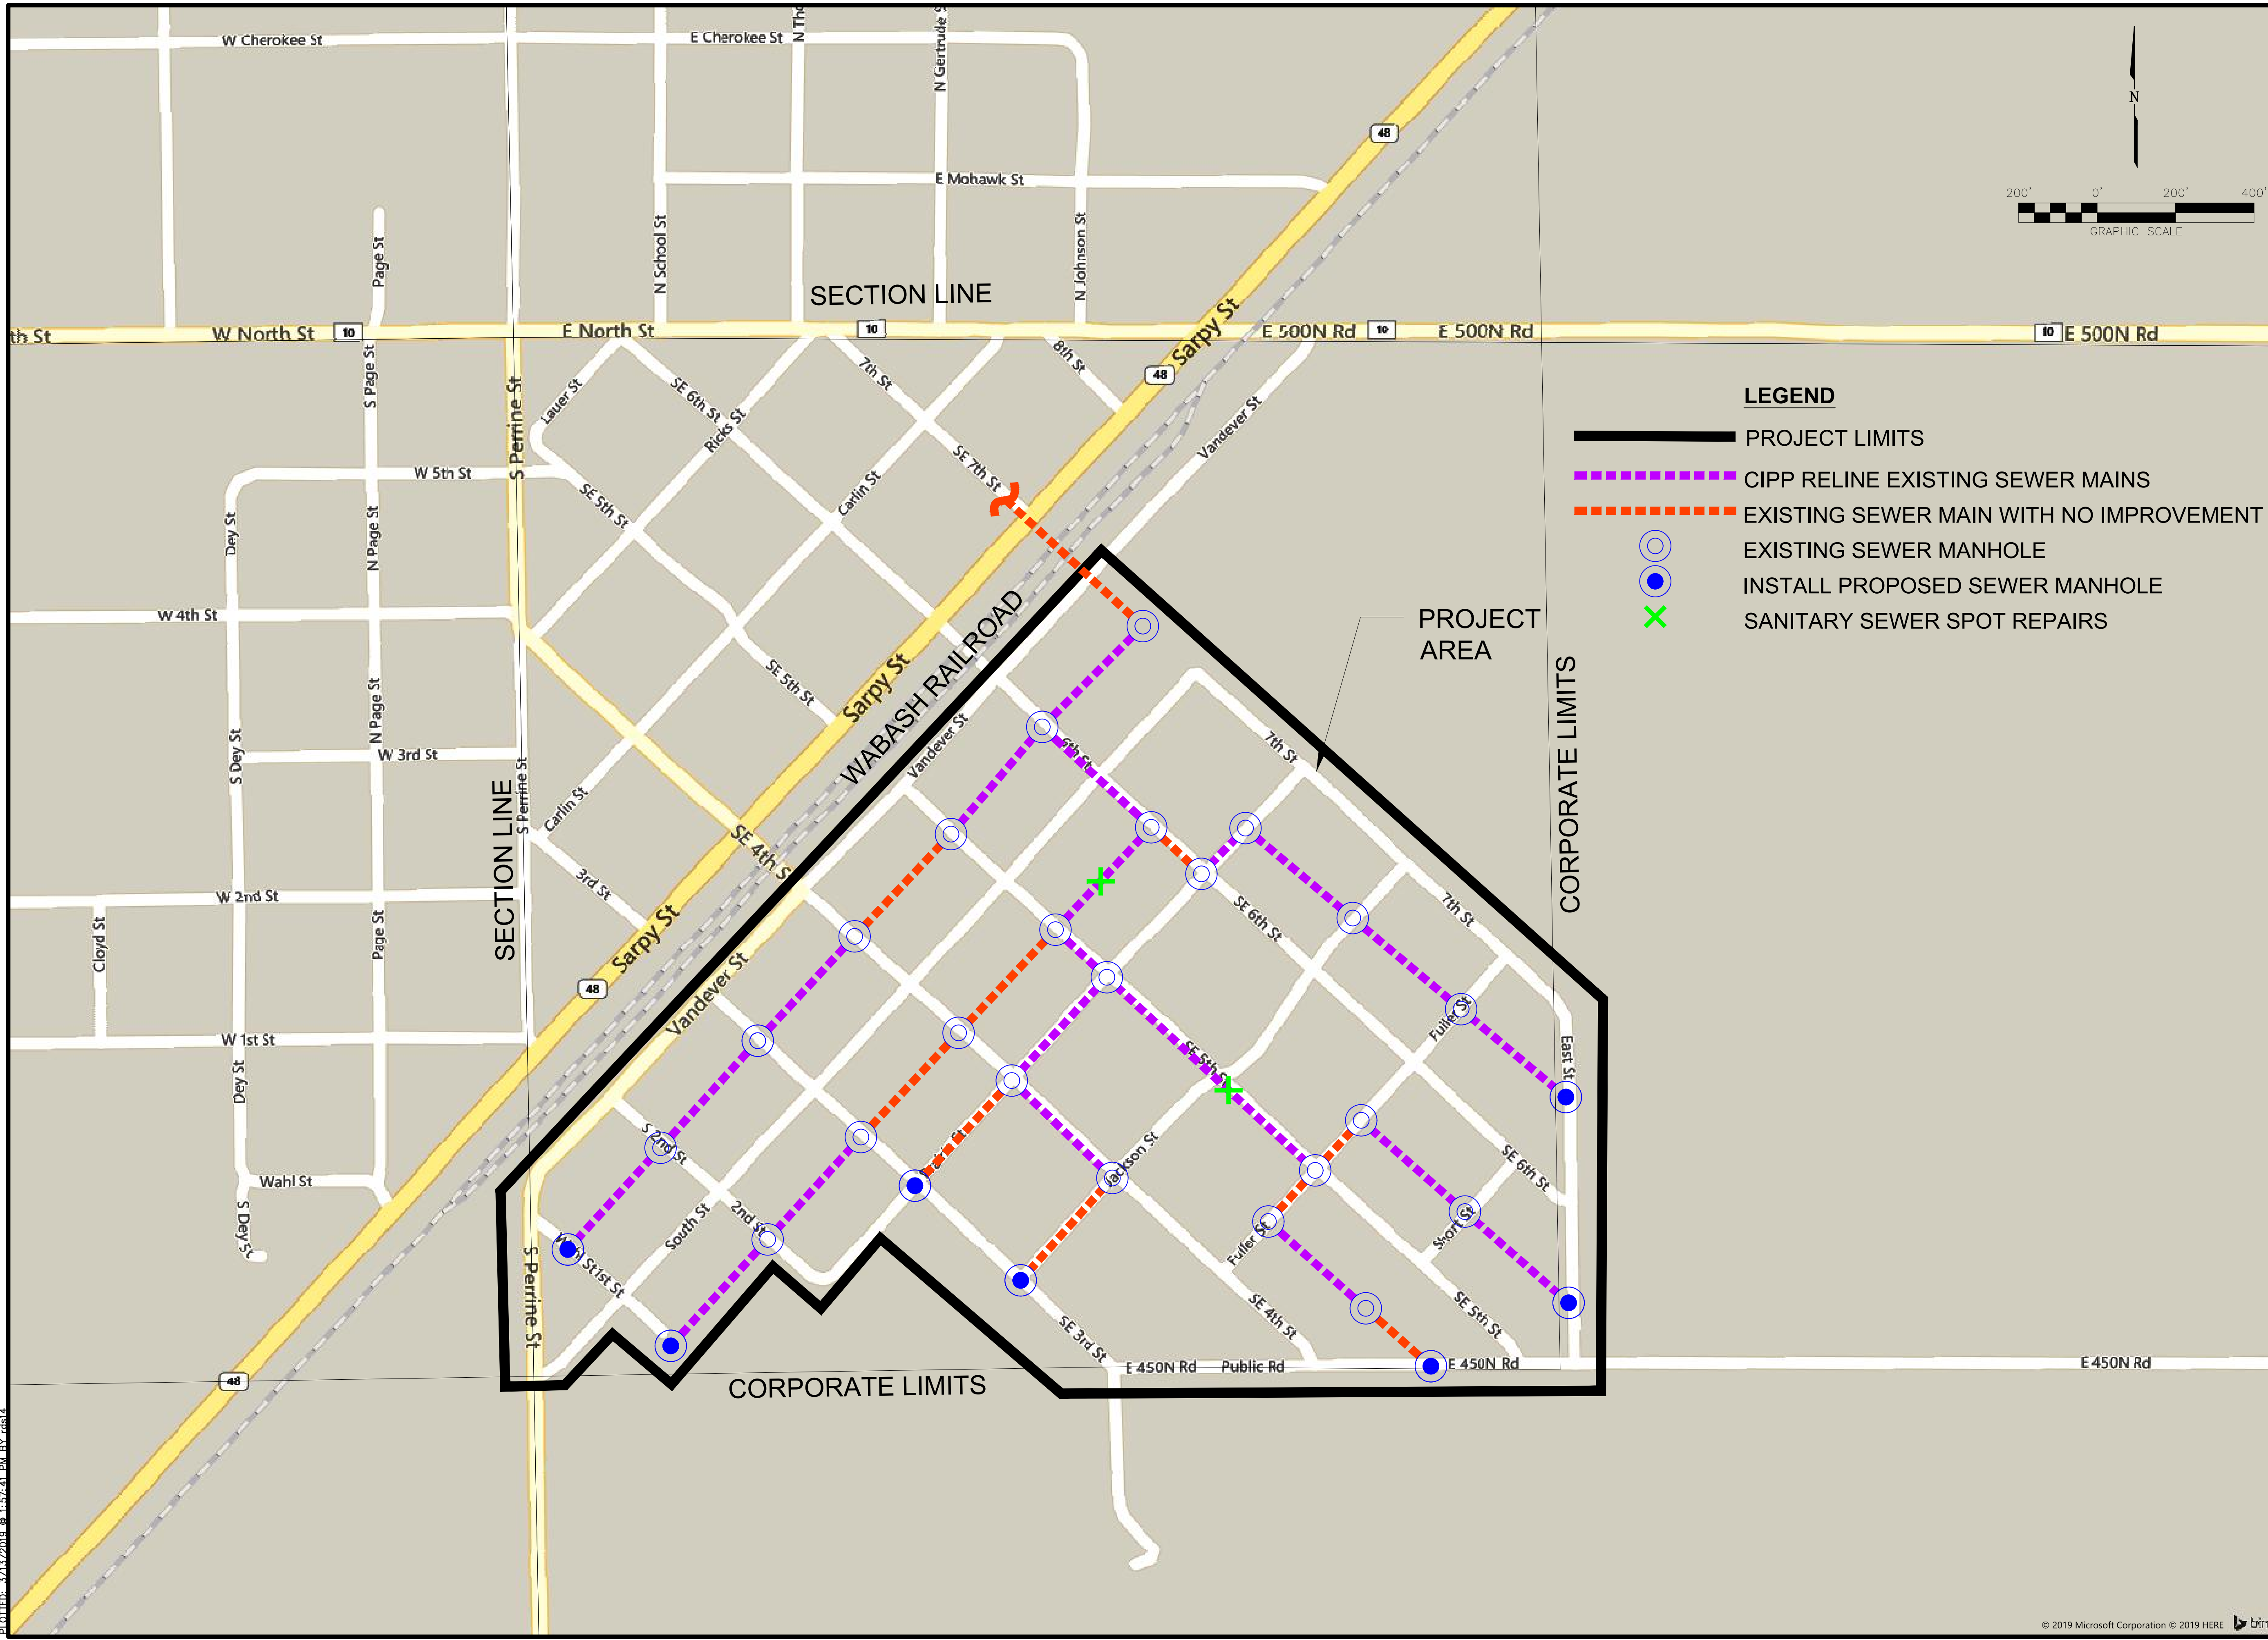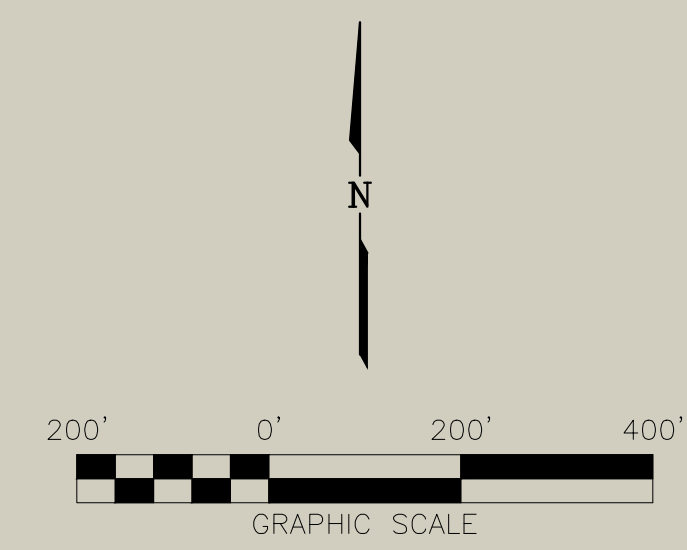

- LEGEND**
- PROJECT LIMITS
 - CIPP RELINE EXISTING SEWER MAINS
 - EXISTING SEWER MAIN WITH NO IMPROVEMENT
 - EXISTING SEWER MANHOLE
 - INSTALL PROPOSED SEWER MANHOLE
 - SANITARY SEWER SPOT REPAIRS

NO.	DATE	REVISIONS

PROJECT LOCATION MAP
VILLAGE OF MORRISONVILLE
PROPOSED PHASE II SEWER
UPGRADES
VILLAGE OF MORRISONVILLE
CHRISTIAN COUNTY, ILLINOIS

DRAWN BY:	KDN
CHECKED BY:	KEW
APPROVED BY:	EYF
HORIZONTAL SCALE:	AS NOTED
VERTICAL SCALE:	N/A
PROJECT NO.	2575-500
DATE:	3/13/19
SHEET NO.	2
2 OF 3 SHEETS	

PATH: \\heneghan\clients\02575 - morrisonville\500 - 2017 phase ii sewer upgrades\coord\dwg\civil\project location msp.dwg
 PLOTTED: 3/13/2019 @ 1:57:41 PM BY: edf14

NO.	DATE	REVISIONS

SANITARY DETAILS
PROPOSED PHASE II SEWER
UPGRADES
VILLAGE OF MORRISONVILLE
CHRISTIAN COUNTY, ILLINOIS

DRAWN BY: CBK
CHECKED BY: KEW
APPROVED BY: RMP

HORIZONTAL SCALE:
N/A


VERTICAL SCALE:
N/A

PROJECT NO.
2575-500


DATE:
3/13/19

SHEET NO.
3

3 OF 3 SHEETS

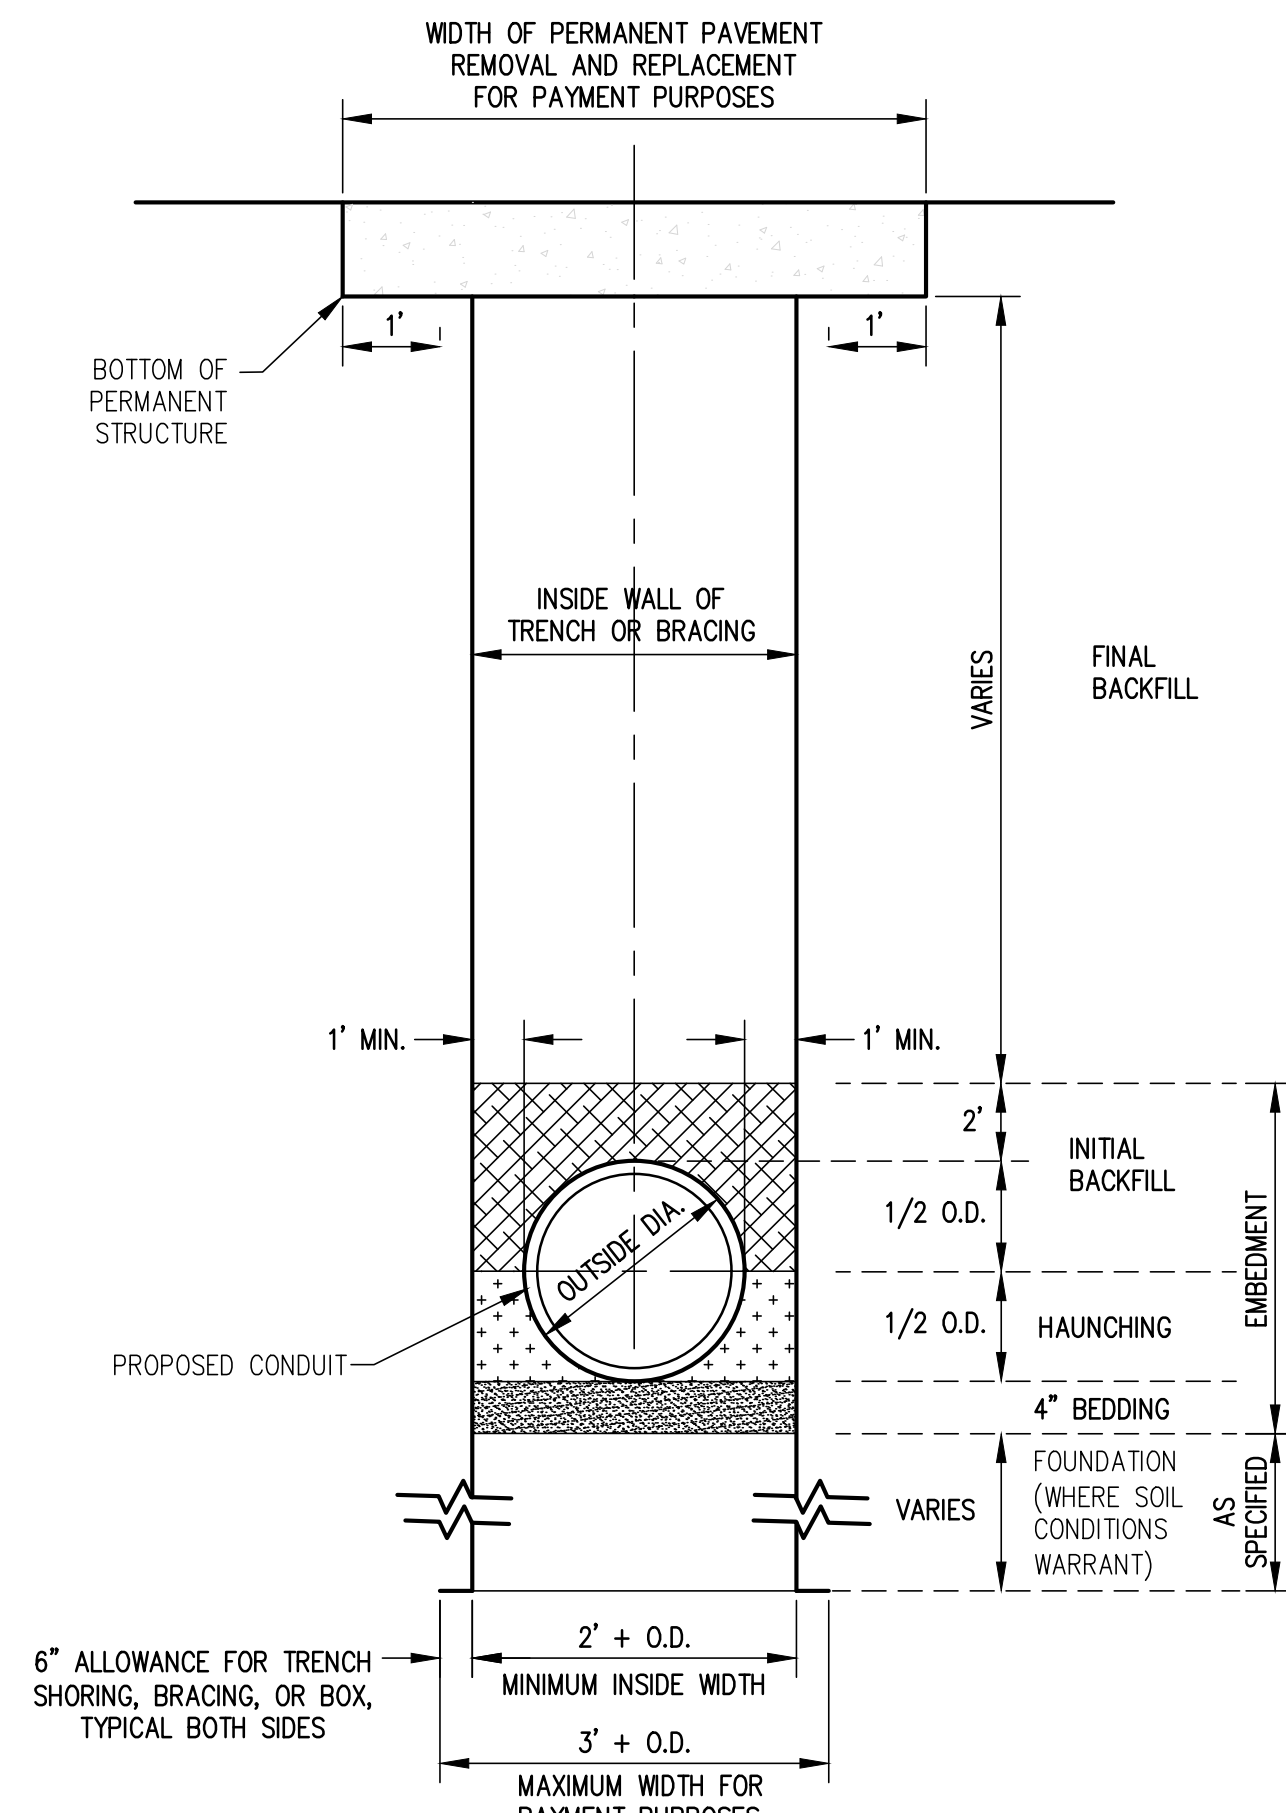

TYPICAL TRENCH DETAIL
SCALE: NONE

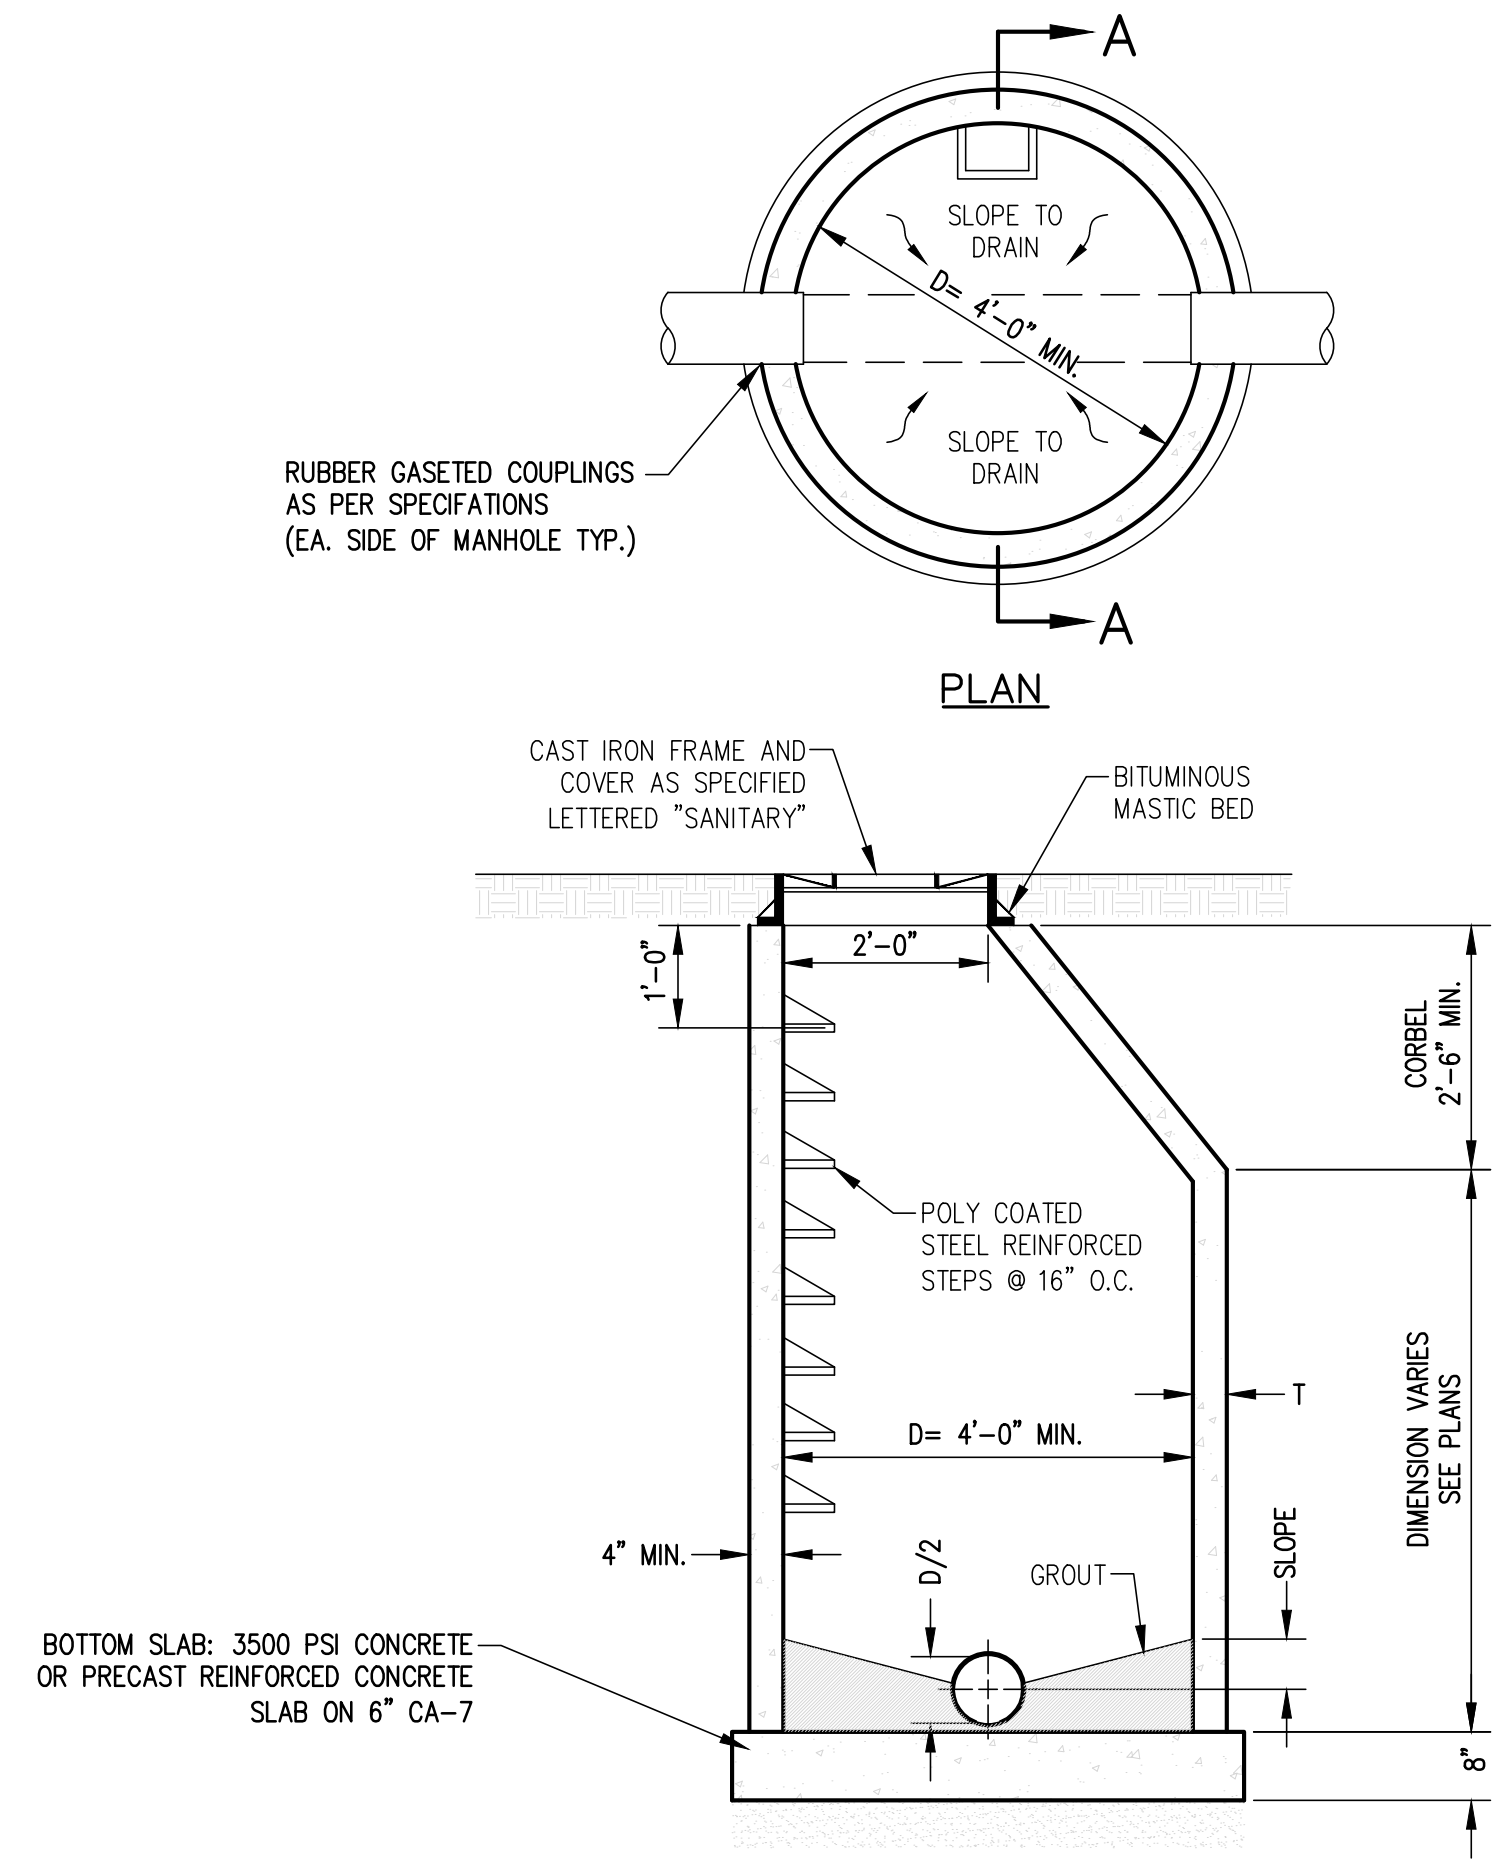

TYPICAL MANHOLE DETAIL
SCALE: NONE

PATH: \\ehers\clients\09575 - morrisonville\500 - 2017 phase ii sewer upgrades\cod\dwg\civil\2575_design.dwg
PLOTTER: 3/13/2019 @ 9:23:12 AM BY: rdb14